



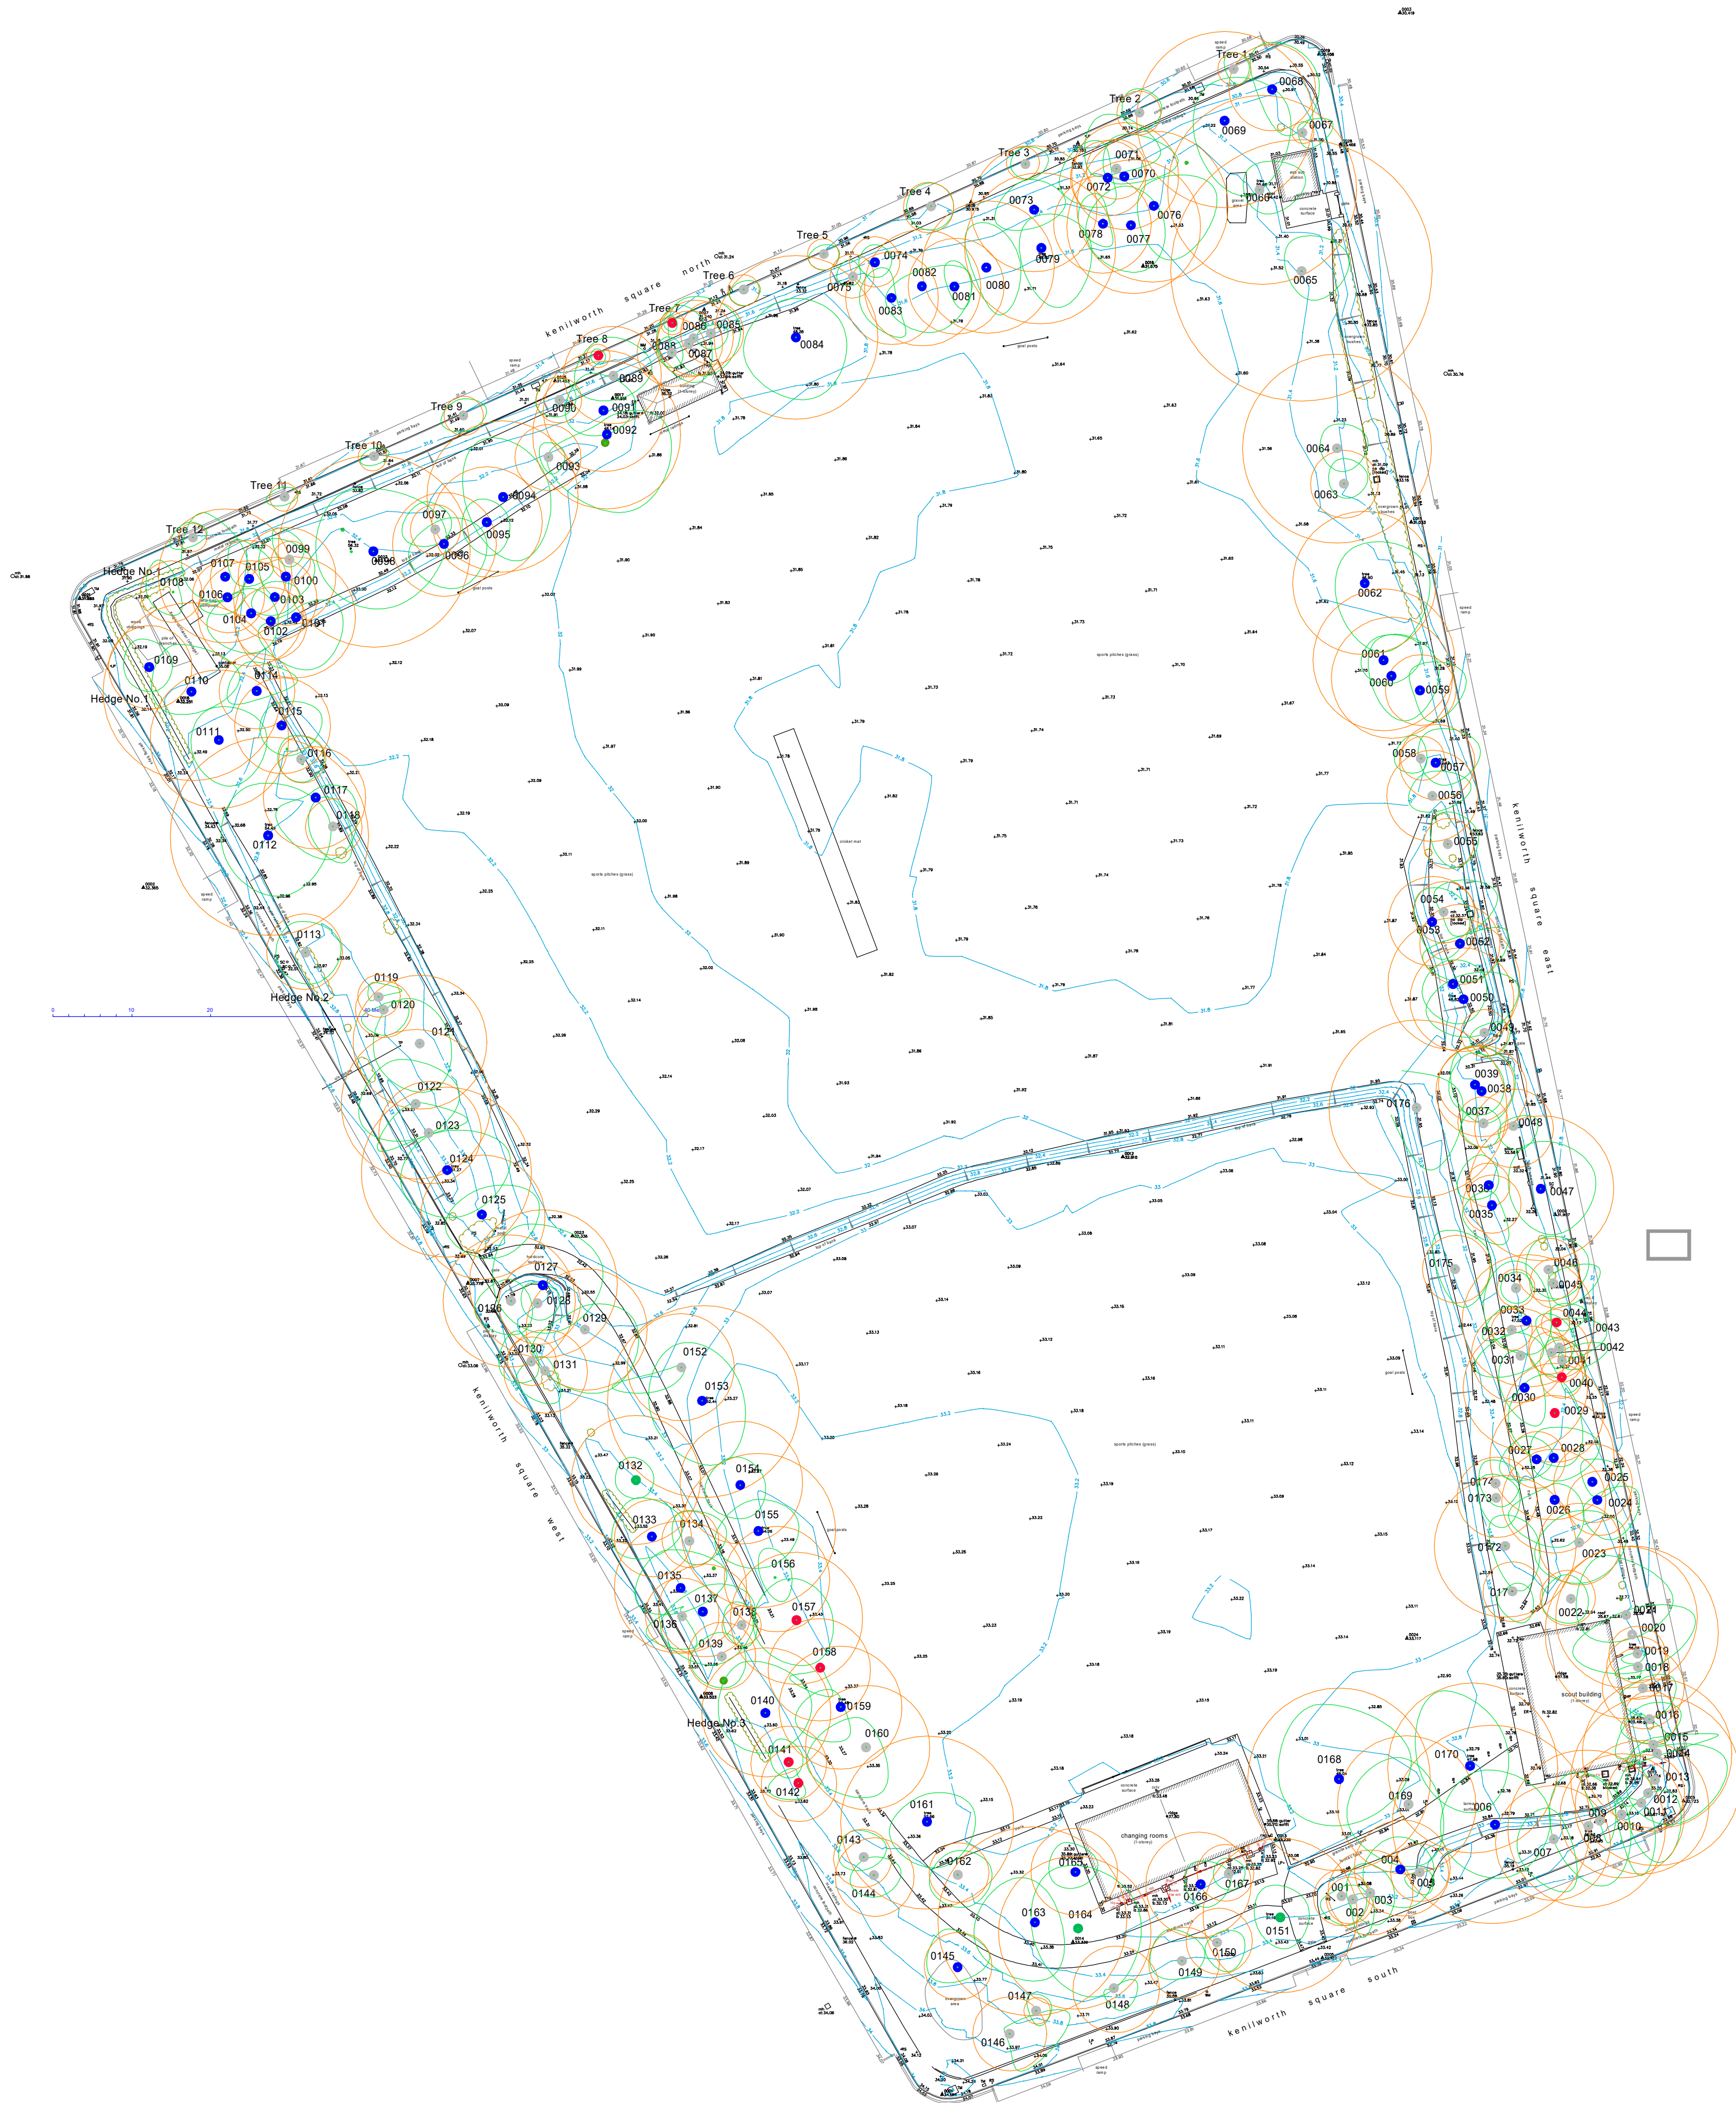

Notes:

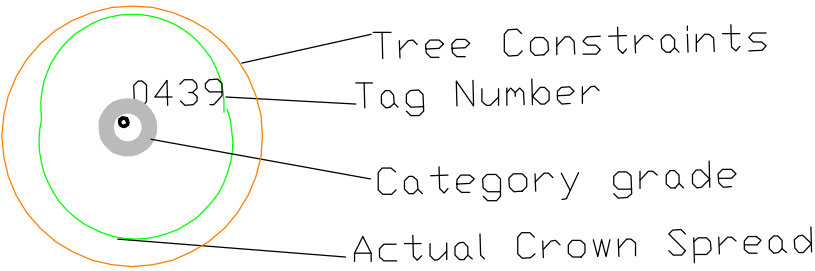

BS5837: 2012 - Category Retention Rating

-  **Category U Trees-**
Trees in such a condition that any existing value would be lost within 10 years or being recommended for removal sound arboricultural practice.
-  **Category A Trees**
Trees of high quality/value with a min. of 40 years life expectancy.
-  **Category B Trees**
Trees of moderate quality/value with a min. of 20 years life expectancy.
-  **Category C Trees**
Trees of low quality/value with a min. of 10 years life expectancy.
Sub Categories
1- Mainly Arboricultural values
2 - Mainly Landscape values
3 - Mainly cultural and conservation values.

ARBORIST ASSOCIATES LTD.
94 BALLYBAWN COTTAGES, ENNISKERRY, CO. WICKLOW
TEL: 01-2742011 / 087-2629589

TITLE : Tree Consrtaints Plan

Site : Kenilworth Square,
Dublin 6

DATE: Dwg No.KWS001 Scale 1:500 @ A1